


DRAWING NUMBER  
3722

DRAWING NUMBER

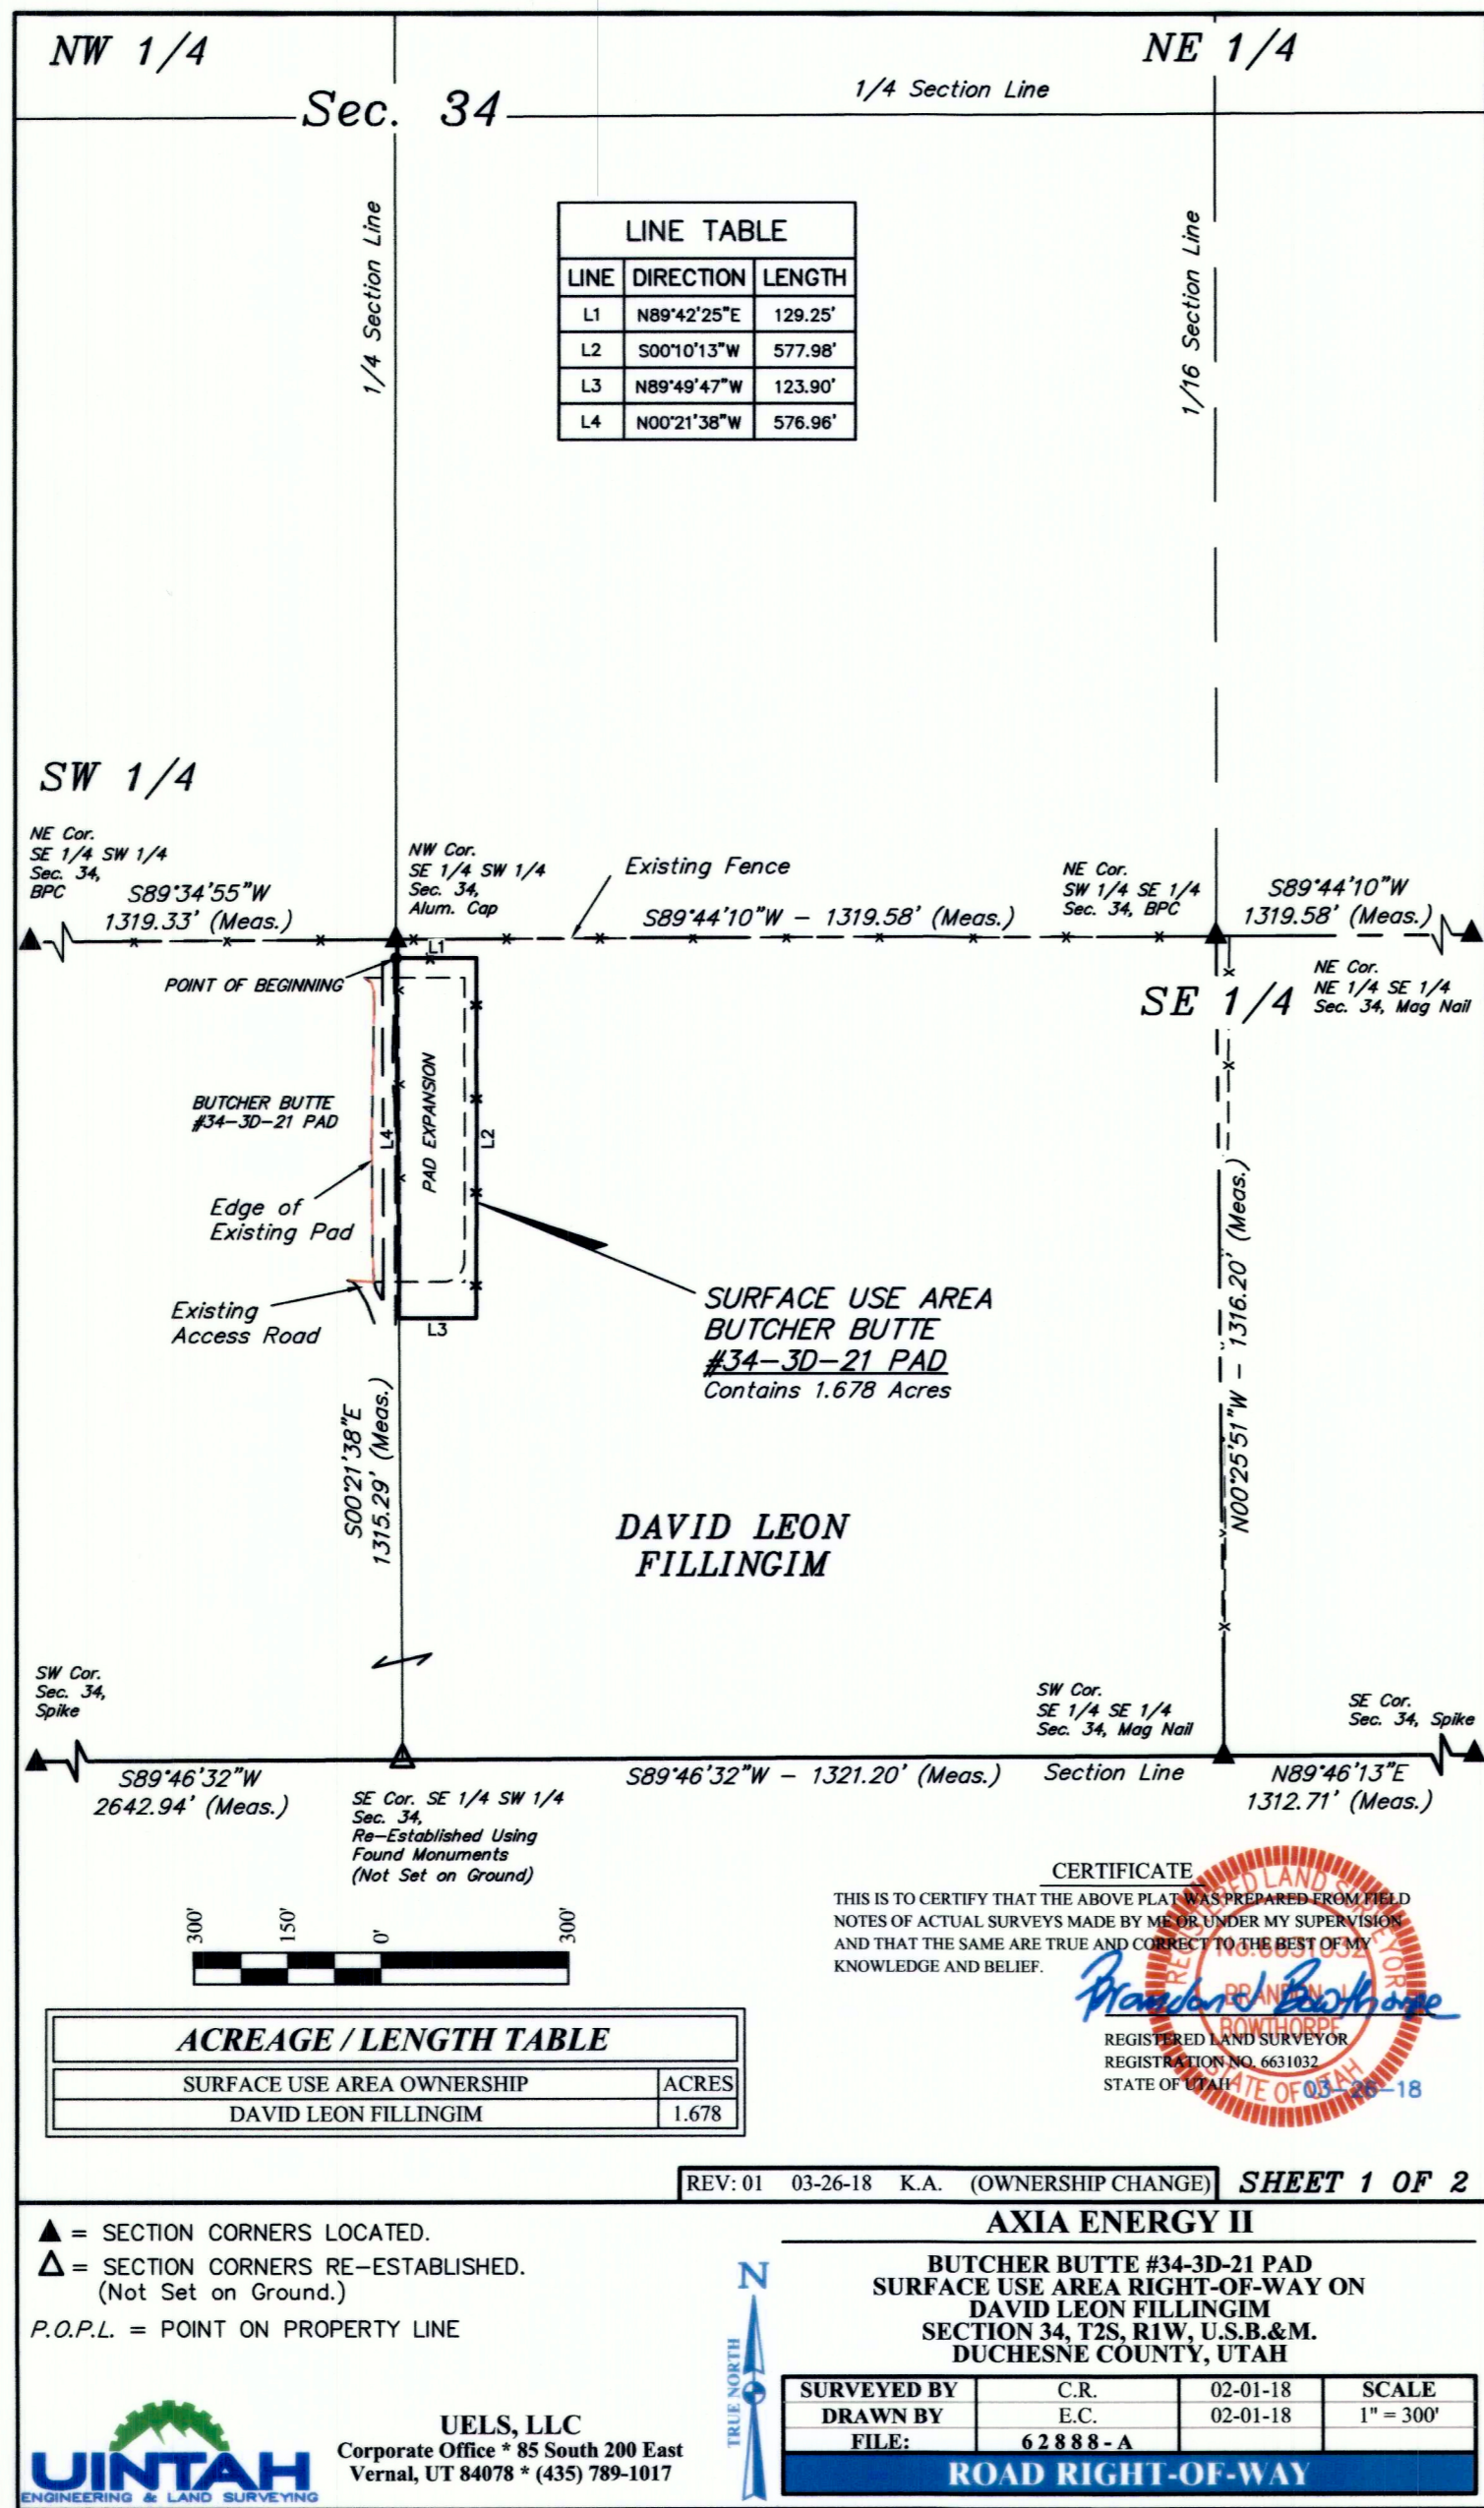

### SURFACE USE AREA DESCRIPTION

BEGINNING AT A POINT IN THE SW 1/4 SE 1/4 OF SECTION SECTION 34, T2S, R1W, U.S.B.&M., WHICH BEARS S00°21'38"E 30.08' FROM THE NORTHEAST CORNER OF SE 1/4 SW 1/4 OF SAID SECTION 34, THENCE N89°42'25"E 129.25'; THENCE S00°10'13"W 577.98'; THENCE N89°49'47"W 123.90' THENCE ALONG 1/4 SECTION LINE N00°21'38"W 576.96' TO A POINT ON THE WEST LINE OF THE SW 1/4 SE 1/4 OF SAID SECTION 34, TO THE POINT OF BEGINNING. BASIS OF BEARINGS IS A G.P.S. OBSERVATION. CONTAINS 1.678 ACRES MORE OR LESS.

LINE TABLE		
LINE	DIRECTION	LENGTH
L1	N89°42'25"E	129.25'
L2	S00°10'13"W	577.98'
L3	N89°49'47"W	123.90'
L4	N00°21'38"W	576.96'

POINT OF BEGINNING BEARS S00°21'38"E 30.08' FROM THE NORTHEAST CORNER OF SE 1/4 SW 1/4 CORNER OF SECTION 34, T2S, R1W, U.S.B.&M.

ACREAGE / LENGTH TABLE	
SURFACE USE AREA OWNERSHIP	ACRES
DAVID LEON FILLINGIM	1.678

CERTIFICATE

THIS IS TO CERTIFY THAT THE ABOVE PLAT WAS PREPARED FROM FIELD NOTES OF ACTUAL SURVEYS MADE BY ME OR UNDER MY SUPERVISION AND THAT THE SAME ARE TRUE AND CORRECT TO THE BEST OF MY KNOWLEDGE AND BELIEF.

REGISTERED LAND SURVEYOR  
REGISTRATION NO. 6631032  
STATE OF UTAH

REV: 01 03-26-18 K.A. (OWNERSHIP & DESCRIPTION CHANGE) SHEET 2 OF 2

### AXIA ENERGY II

BUTCHER BUTTE #34-3D-21 PAD  
SURFACE USE AREA RIGHT-OF-WAY ON  
DAVID LEON FILLINGIM  
SECTION 34, T2S, R1W, U.S.B.&M.  
DUCESNE COUNTY, UTAH

SURVEYED BY	C.R.	02-01-18	SCALE
DRAWN BY	E.C.	02-01-18	N/A
FILE:	62888-B		

ROAD RIGHT-OF-WAY

U.S. ENGINEERING & LAND SURVEYING

UELS, LLC  
Corporate Office \* 85 South 200 East  
Vernal, UT 84078 \* (435) 789-1017

County Surveyor's File # 3722